

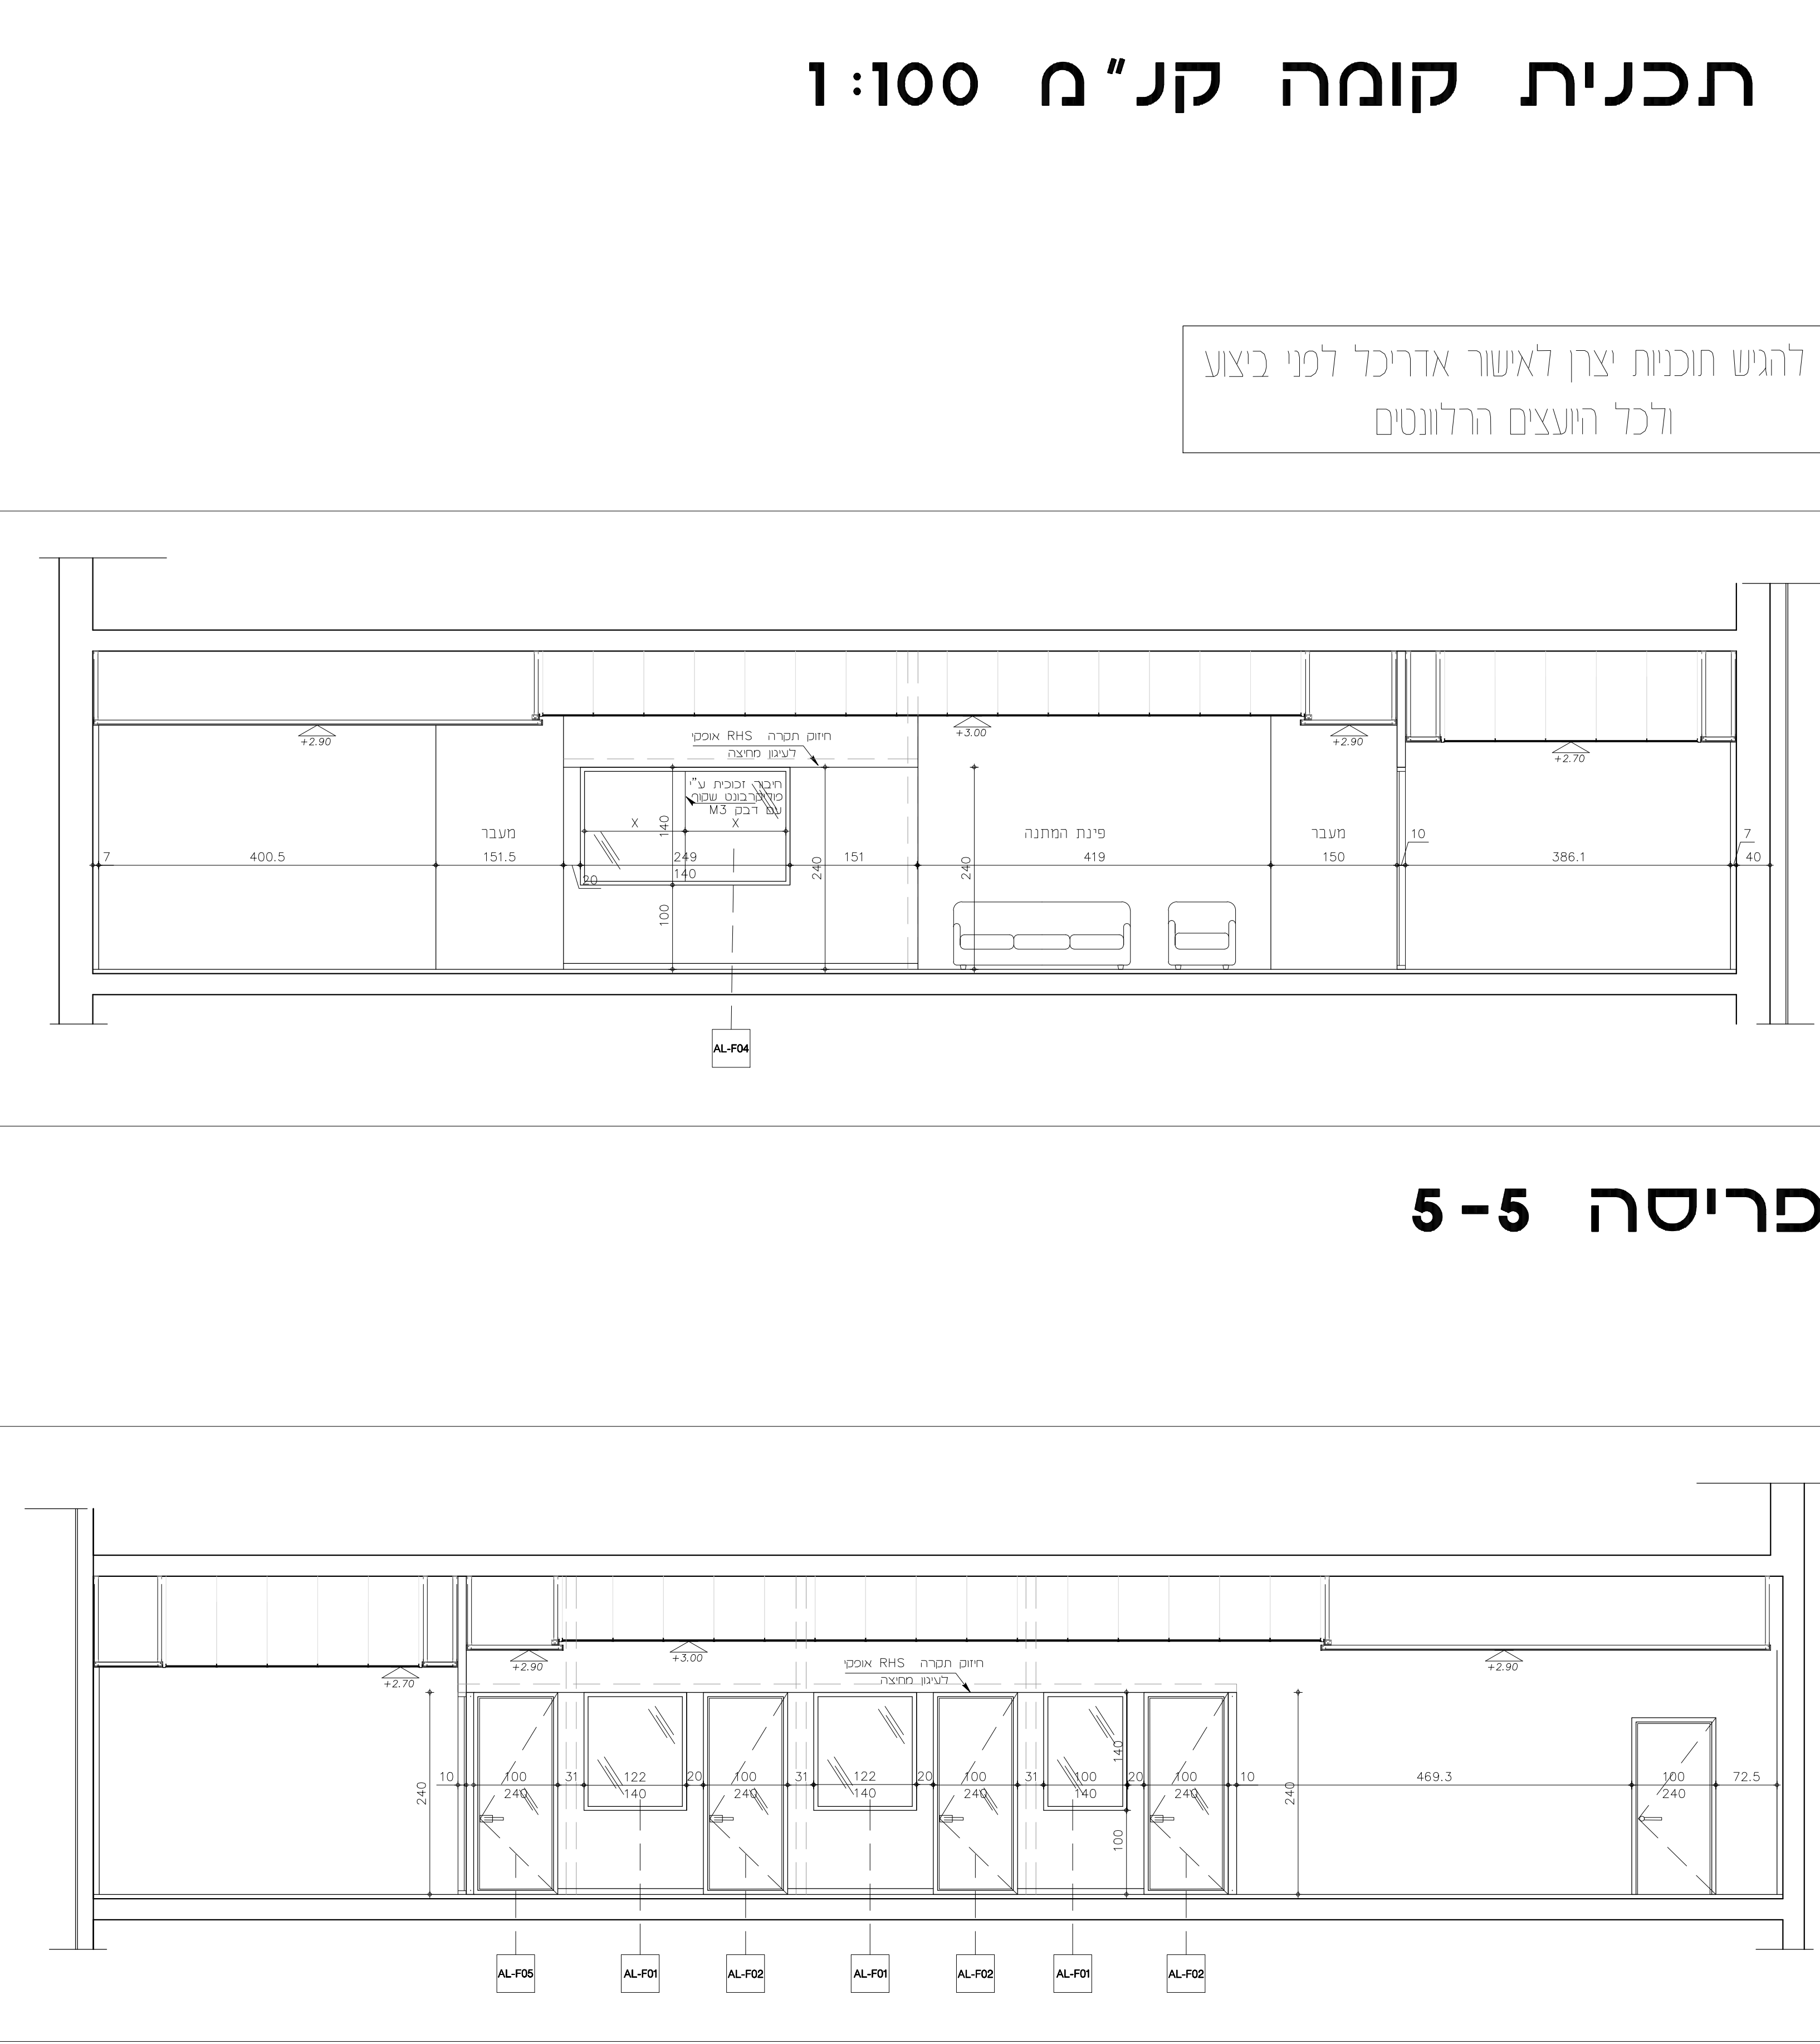
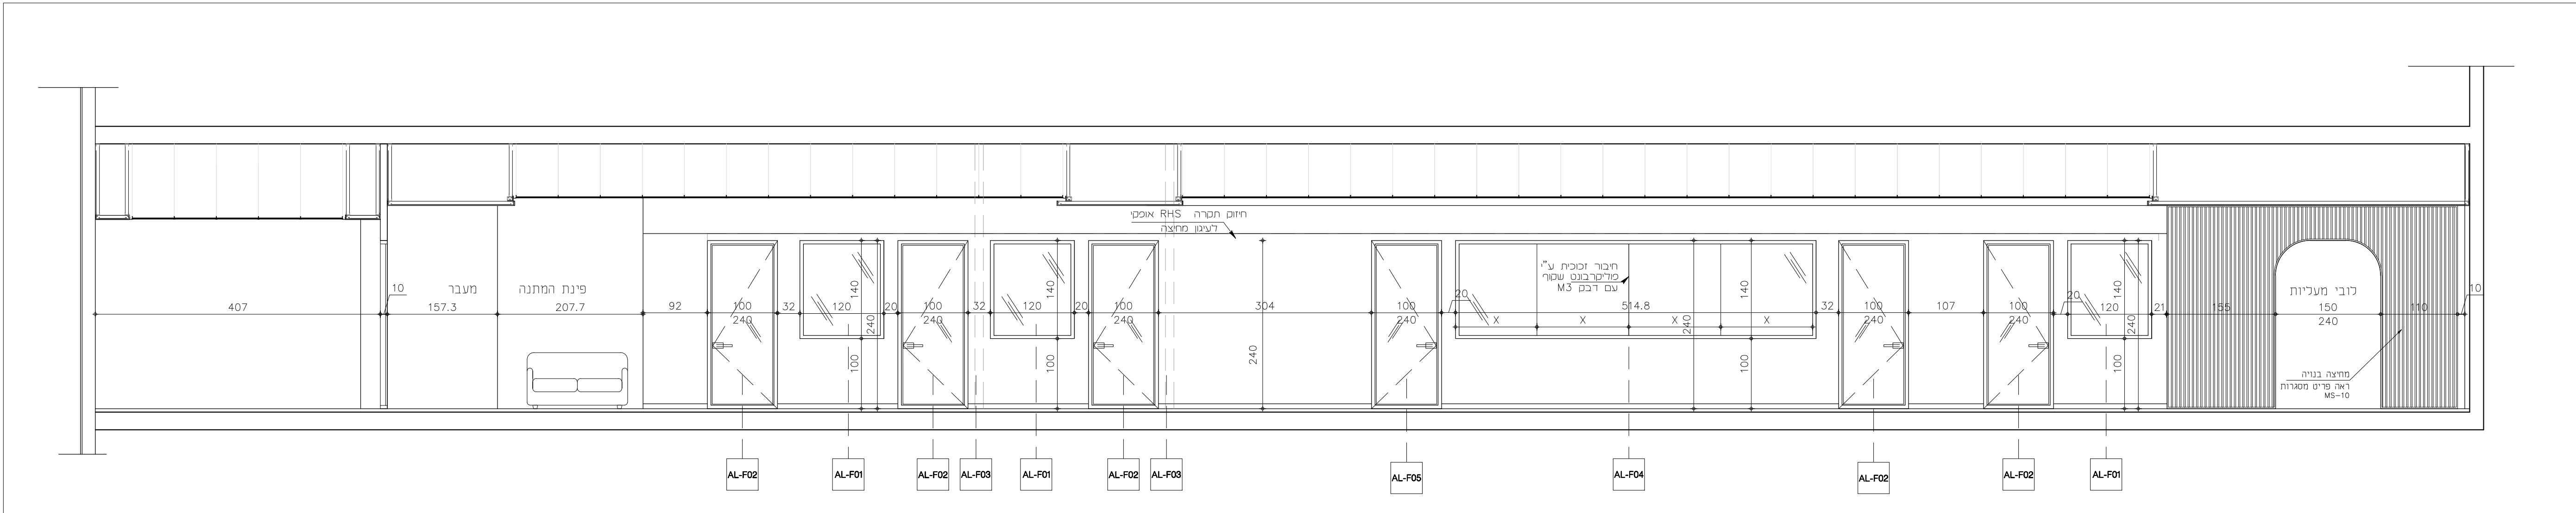
[illegible]

פרט ט היקפי קנ"מ 1:5

פרט ט מחיצה חולפת על קיר גבס

פרט ד

קבלו להציג בדיקות מעבדה אקוסטית
לא ובתוקף לאישור יועץ אקוסטי

[illegible]

Architectural floor plan of a long, narrow building. The plan includes dimensions in meters and Hebrew text labels for rooms and windows. The layout shows a series of rooms along a central corridor, with various window types and sizes indicated. The building is oriented horizontally, with a long wall on the left and a shorter wall on the right. The plan is detailed with room numbers, window types, and dimensions.

פריסה 4-4

פריסה 6-6