


תל. 072-5667873 • 70  
 8 HANARASH ST •  
 TEL-AVIV 610304 ISRAEL •  
 Email: mail@navan-azran.co.il

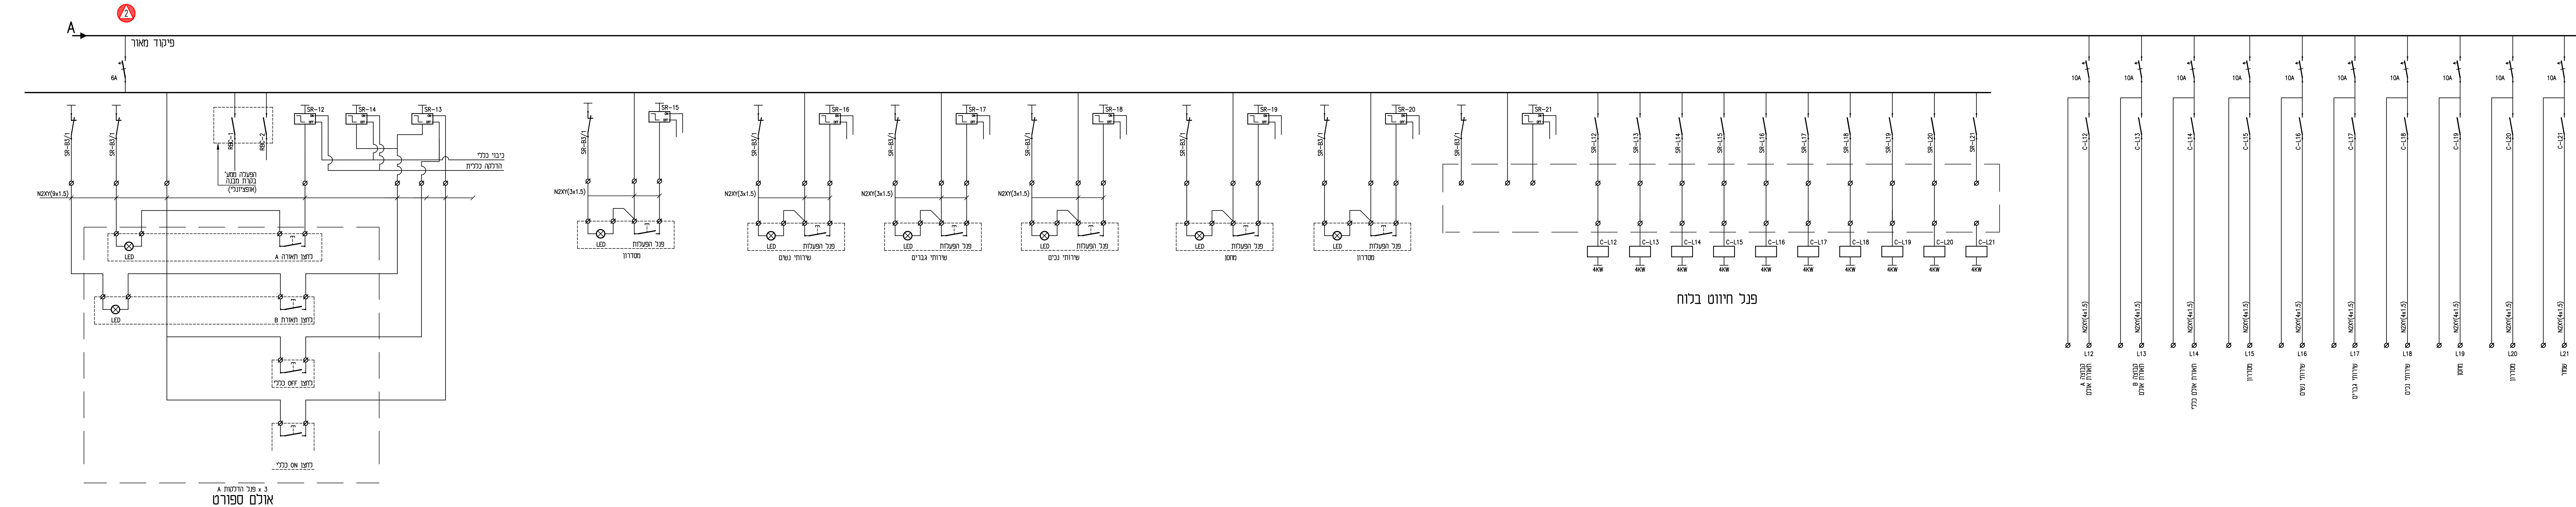

Technical drawing of the E4S cabinet. The drawing shows a front view with a width of 150 units and a height of 210 units. The width is divided into three sections: 50 units for the left door, 50 units for the middle door, and 50 units for the right door. The left door features a handle labeled 'SATEC' and a small circular detail below it. The middle and right doors are plain. The drawing is labeled 'מבנה לוח' (Cabinet Structure) and 'E4S'.

[illegible]