


A 3D perspective view of a building model. The roof structure is highlighted with blue lines, showing a complex arrangement of flat and sloped sections. The building is shown in a cutaway style, revealing internal structural elements like columns and beams. The blue lines trace the top edges of the roof, including a prominent sloped section on the left and a flat section on the right.

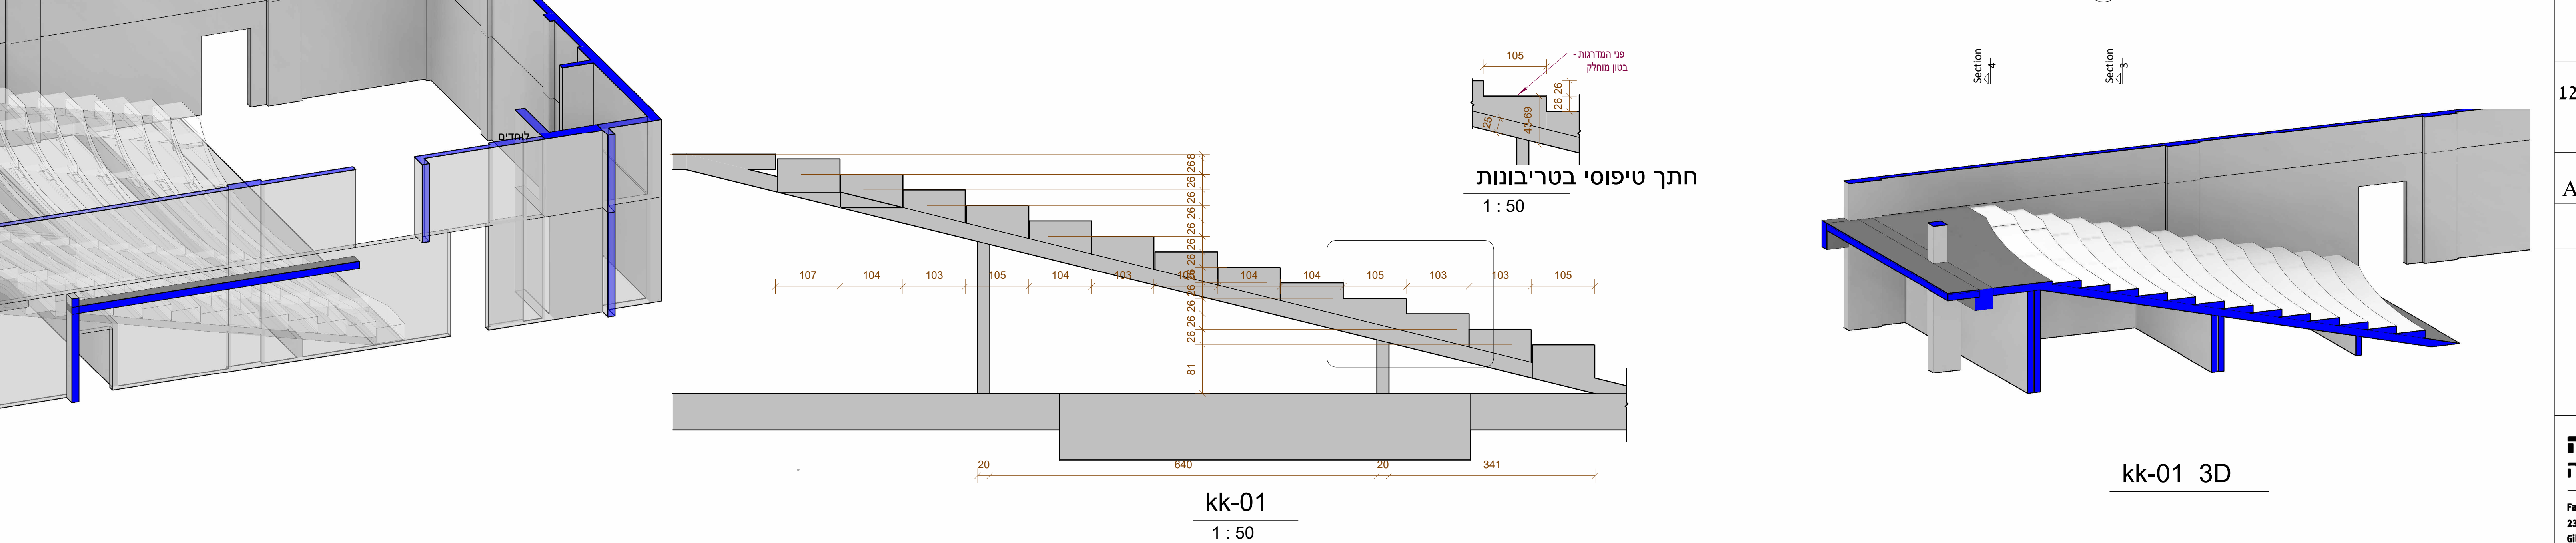

גיל סופר הנדסר
תכנון קונסטרוקציה



טל: +972 3 758 5858 | פקס: +972 3 758 5859
ר' הרקמים 23 חולון 5885846 Israel | Harokmin st.
@GilS-Eng.co.il | www.GilS-Eng.co.il